



USED FOR:

- 1) Major residential streets serving 26 to 75 residences or less.
- 2) Serve an ADT of 750 or less.

CURRENTLY APPROVED  
60' RESIDENTIAL STREET WITH HIGH-BACK CURB AND PLANTING STRIP

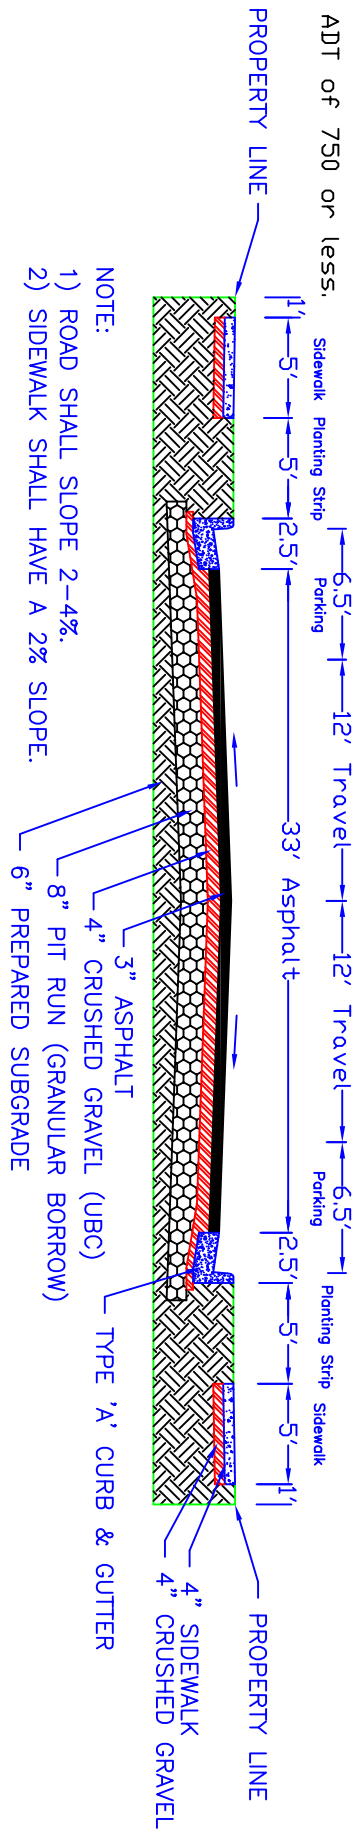

CURRENTLY APPROVED  
60' RESIDENTIAL STREET WITH FLAT CURB AND DRAINAGE SWALE

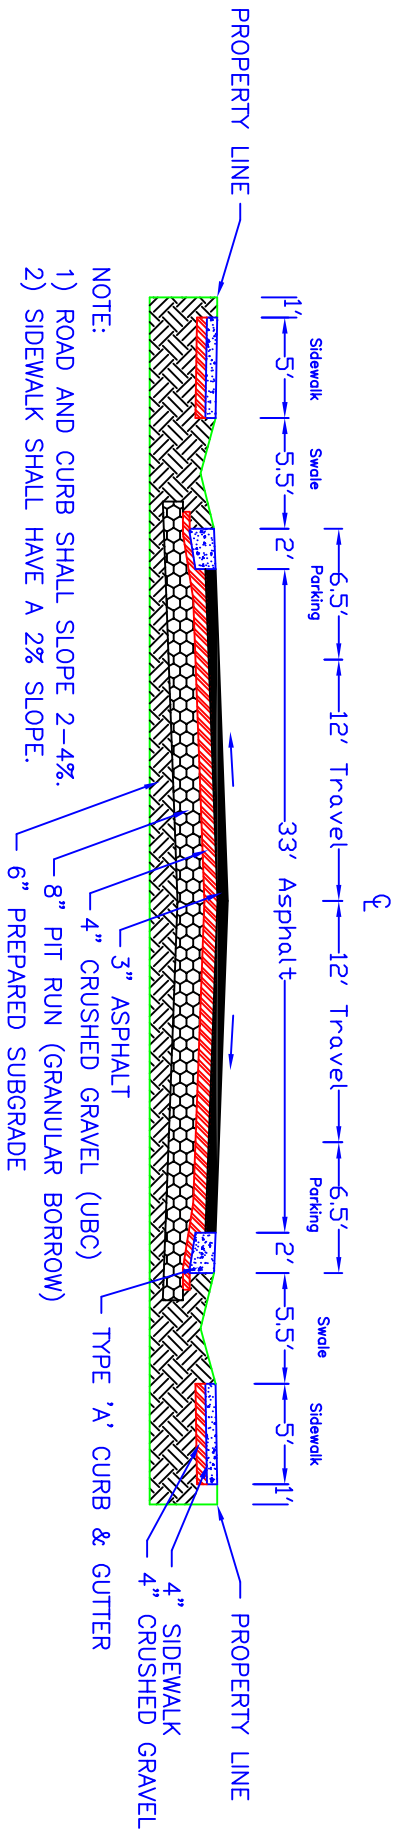

66' RESIDENTIAL STREET WITH HIGH-BACK CURB AND PLANTING STRIP

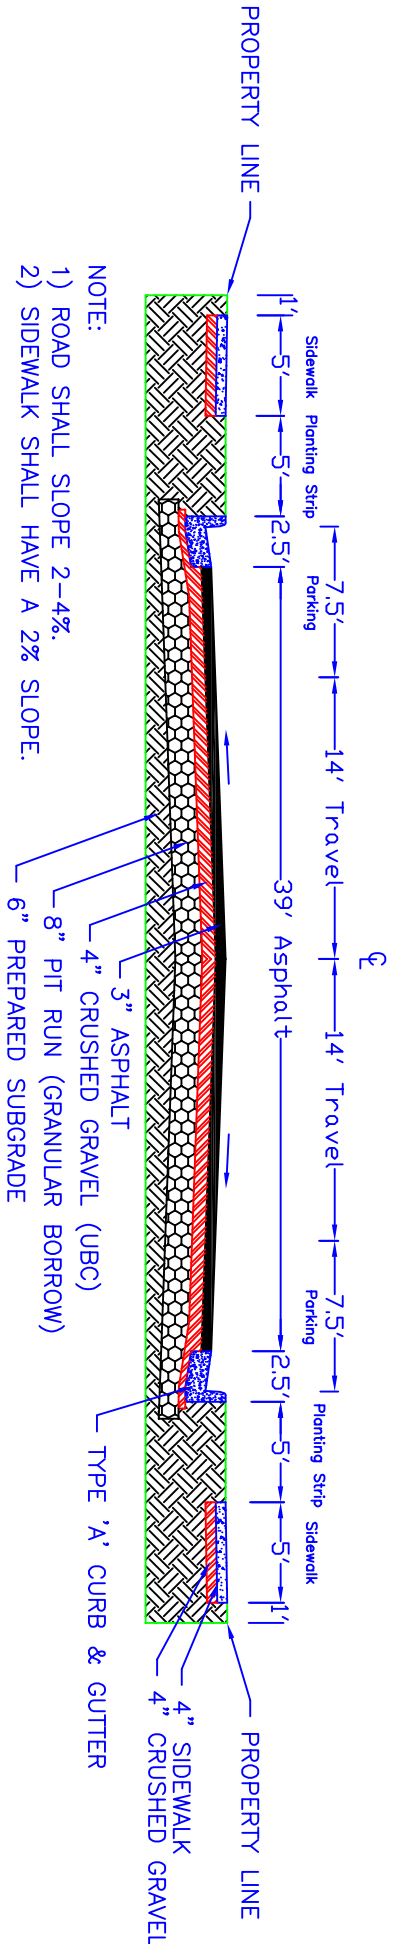


Fig. III-3-2  
Atch. B